



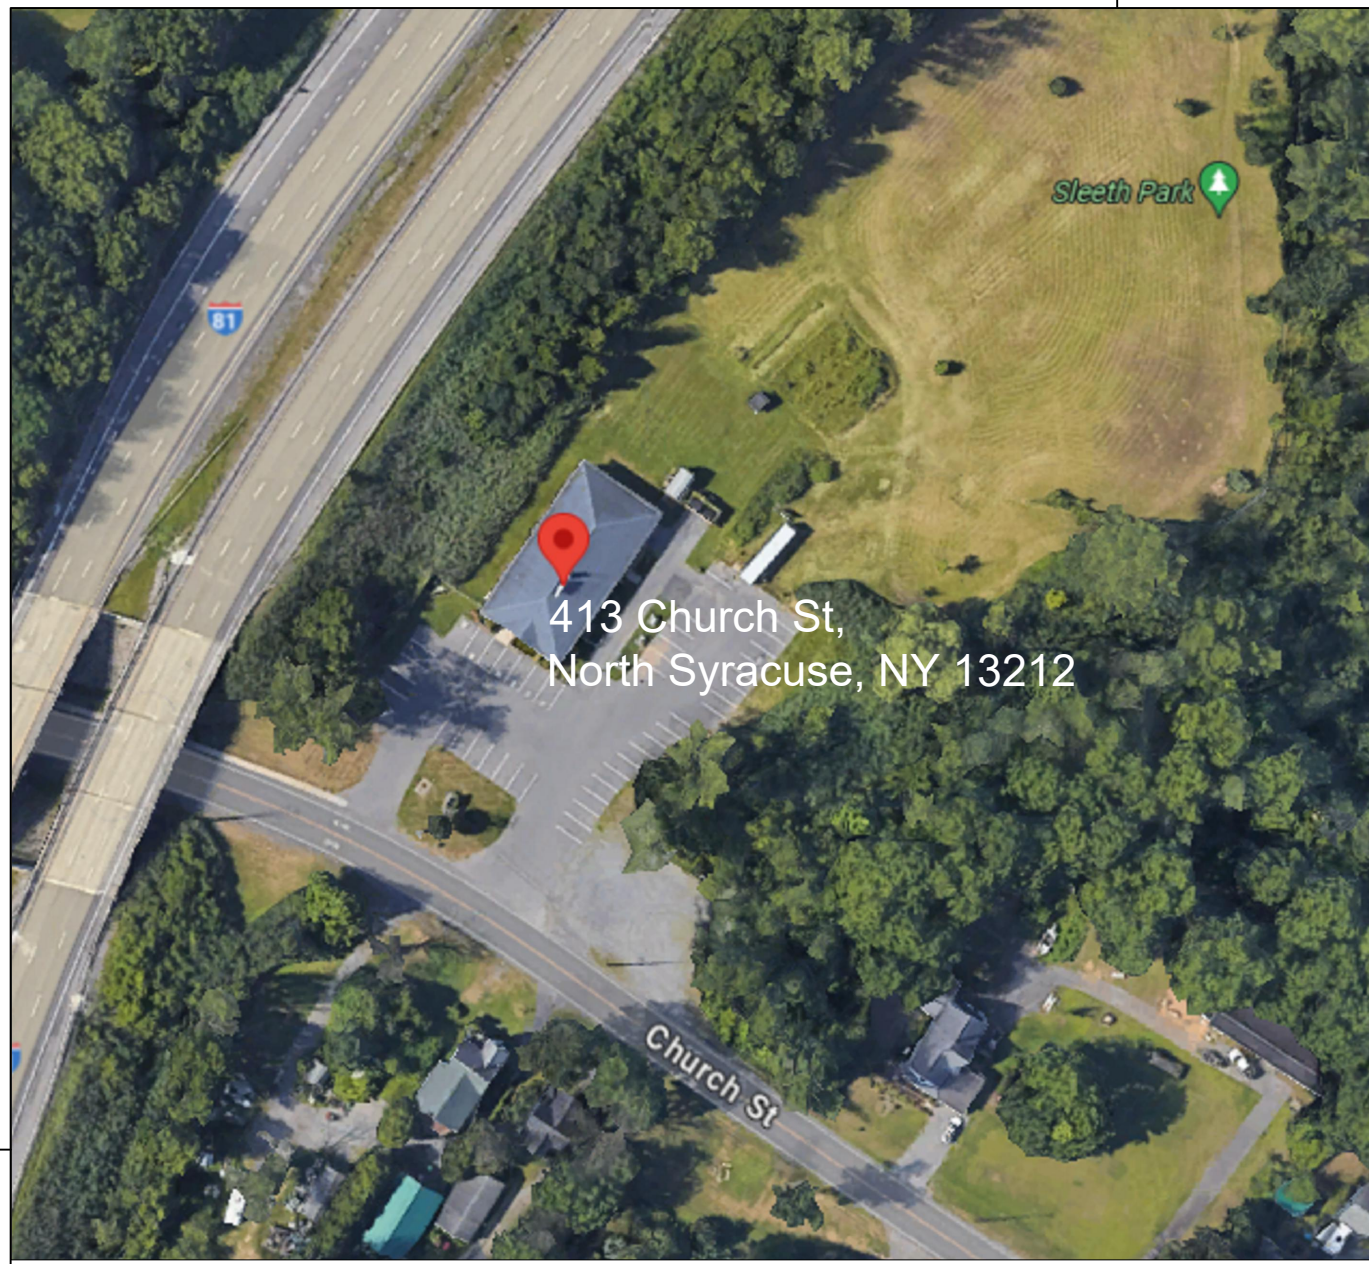

SITE MAP

AC RATING: 232 X 520W = 120640 W
DC RATING: 02 X 50000W = 100000 W

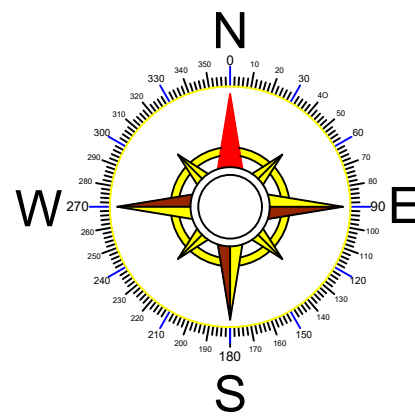

INSTALLER:
NEXT GENERATION SOLAR, LLC
8512 OSWEGO RD,
BALDWINVILLE, NY 13027

OWNER:
MEALS ON WHEELS
413 CHURCH ST,
NORTH SYRACUSE, NY 13212

DESIGNED BY

NORDIC ASIA
www.nordicasia.net

REV	DRAWN	CHK'D	DATE
00	VP	AD	07.30.24
07	VP	AD	09.09.25
08	VP	AD	09.10.25
09	PM	AD	09.25.25
Job ID /R			NGS-24-09/09
Sheet No		PV-01	
Page No		01 of 01	

UTILITY DETAILS:
ACCOUNT#: 00960-69000
METER#: 58505337

SCALE:1" = 35'

SITE PLAN