



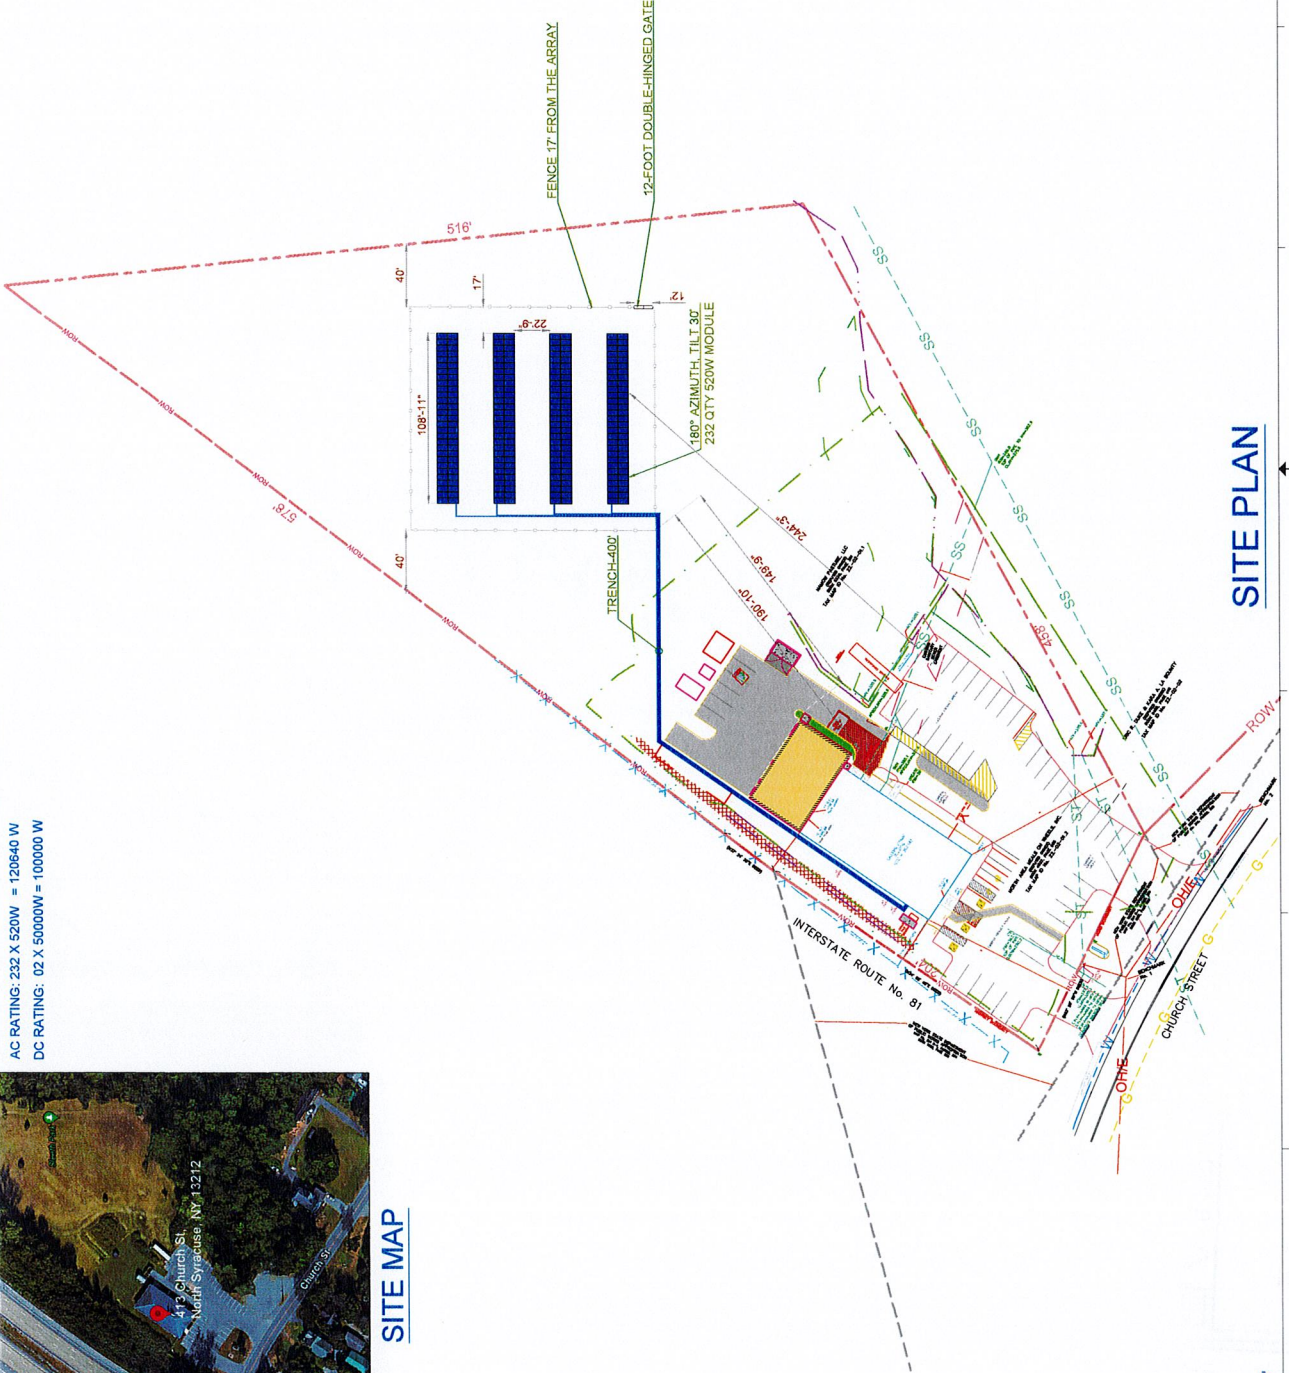

SITE MAP

AC RATING: 232 X 520W = 120640 W
DC RATING: 02 X 50000W = 100000 W

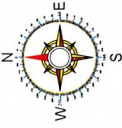

SITE PLAN

SCALE: 1" = 35'

UTILITY DETAILS:
ACCOUNT#: 00960-69000
METER#: 58505337

OWNER:
MEALS ON WHEELS
413 CHURCH ST,
NORTH SYRACUSE, NY 13212

DESIGNED BY
AURORIC ASIA
www.auroricasia.net

REV'D BY DATE
00 BY 07.30.24
01 BY 07.30.24
02 VP AD 08.09.25
03 VP AD 08.12.25
04 PM AD 08.26.25

Job ID / R NGS-24-0908

Sheet No PV-01
Page No 01 of 01

INSTALLER:
NEXT GENERATION SOLAR, LLC
8512 OSWEGO RD,
BALDWINSVILLE, NY 13027