
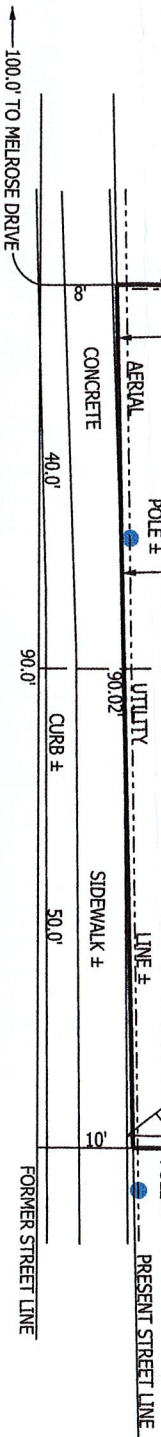
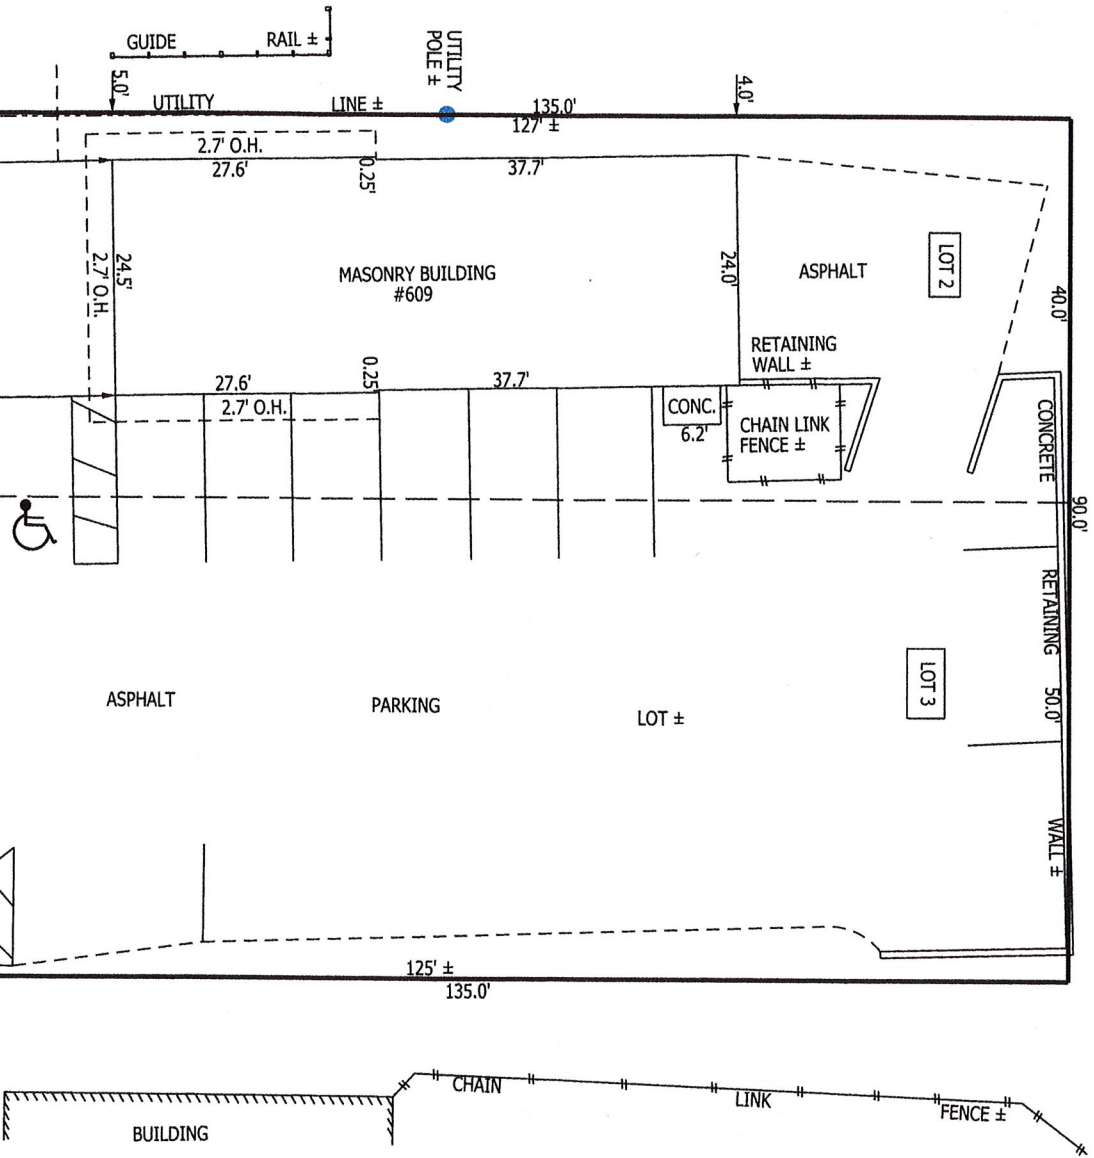
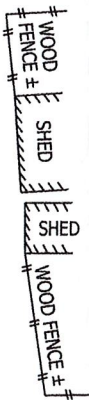
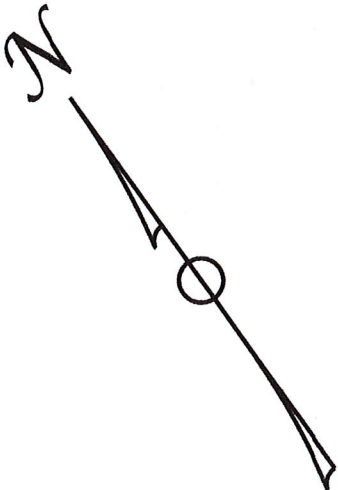


NO ABSTRACT PROVIDED AT TIME OF SURVEY.
SUBJECT TO EASEMENTS, ROWS, RESTRICTIONS
& EXCEPTIONS OF RECORD WHICH AN UPDATED
ABSTRACT WOULD SHOW.

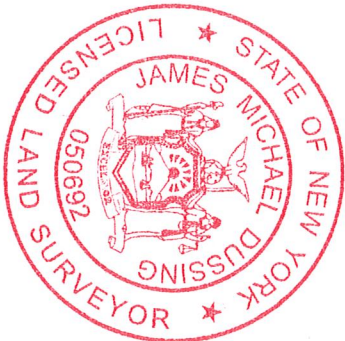

SOUTH MAIN STREET

(U.S. ROUTE NO. 11)

CERTIFIED TO

LOCATION SURVEY FOR: 609 SOUTH MAIN STREET

LOT: 2 & 3

TRACT: HOYT, BLOCK A
PART OF FARM LOT NO. 91

TOWN OF CLAY

COUNTY OF ONONDAGA

STATE OF NEW YORK

PROPERTY CORNERS NOT SET IN THIS SURVEY UNLESS SHOWN.
THE UNDERSIGNED HEREBY CERTIFIES THAT THIS IS A CORRECT MAP MADE FROM AN ACTUAL
SURVEY.

N.Y.S. LICENSED LAND SURVEYOR NO. 050692



DUSSING LAND SURVEYING, LLC
JAMES M. DUSSING SR. LIC. NO. 050692
SYRACUSE, NEW YORK
EMAIL: JDUSSINGLANDSURVEYING@GMAIL.COM
PHONE: 315-256-5372

DATE: 4/14/26
SCALE: 1" = 20'
FILE NO.: 26-265